


附件一



昆明市规划局



4-2-10

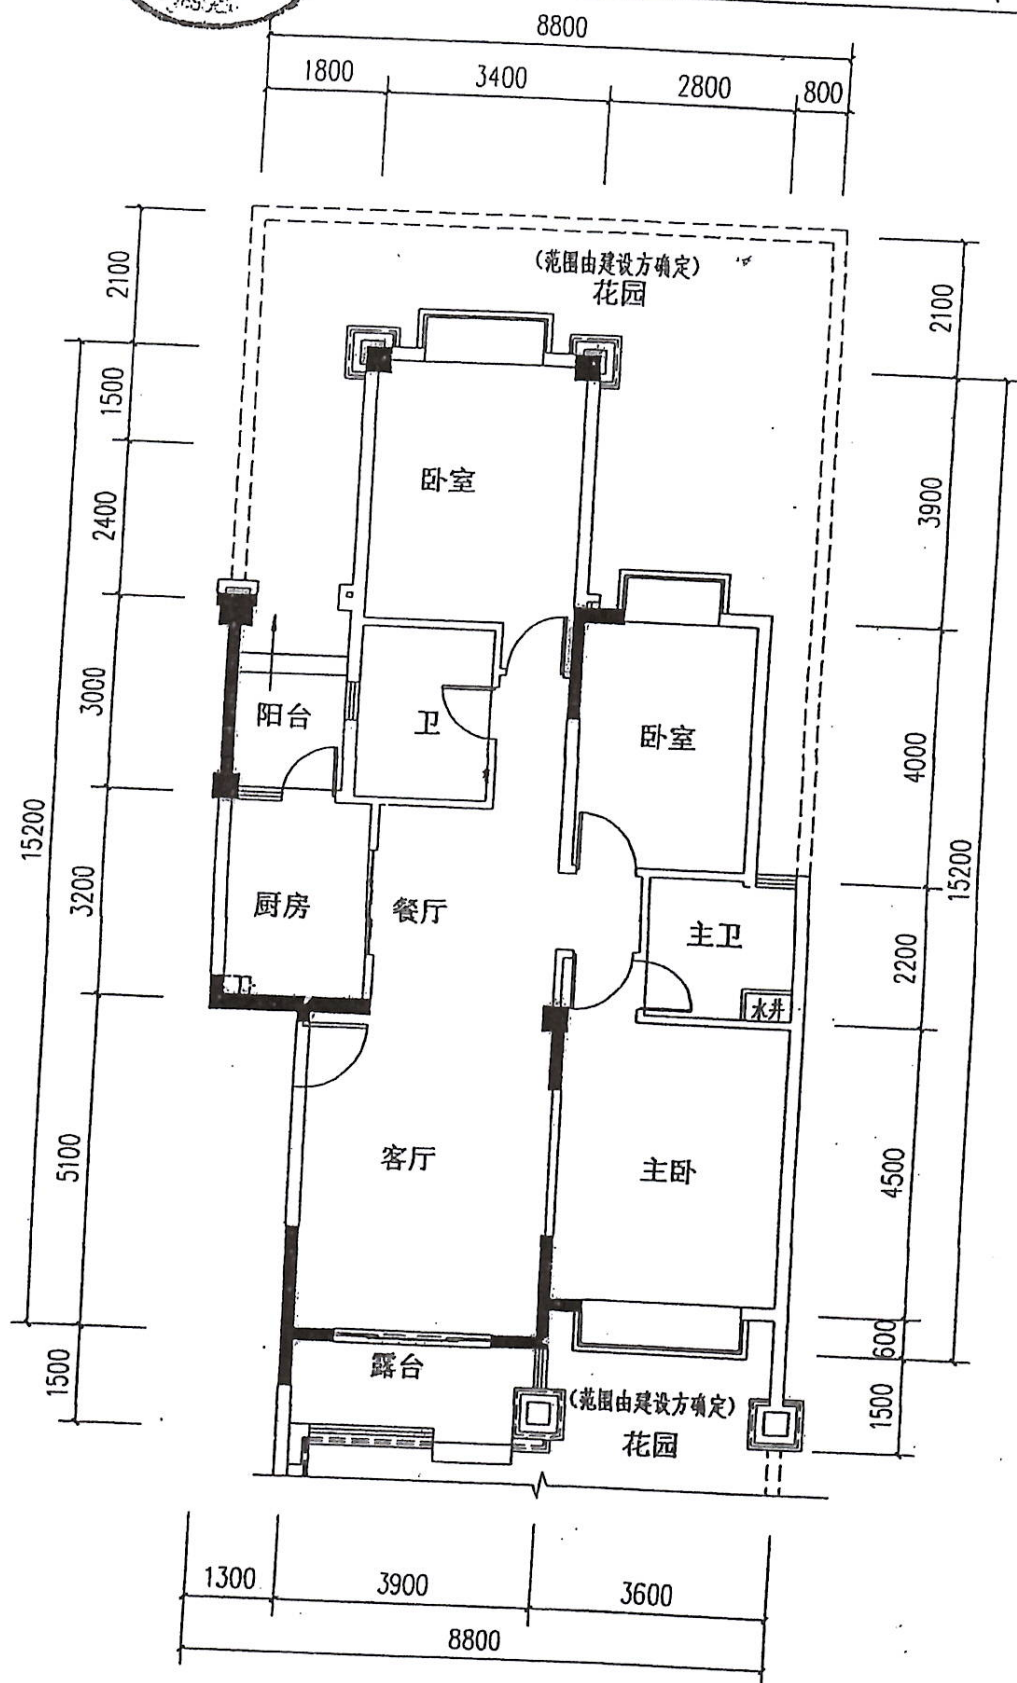

1:100 一层平面图  
户型E1-1